
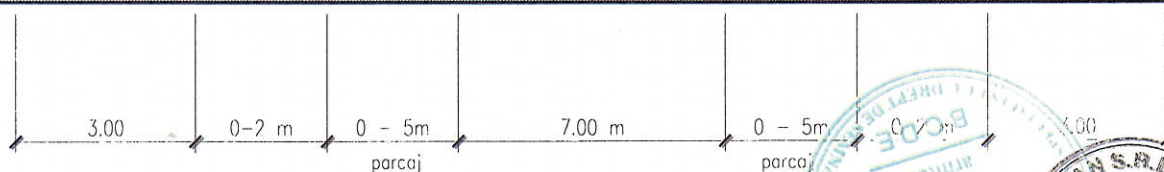


# PROFIL 6.1

## 6.1 Strada principala in tesut urban vechi

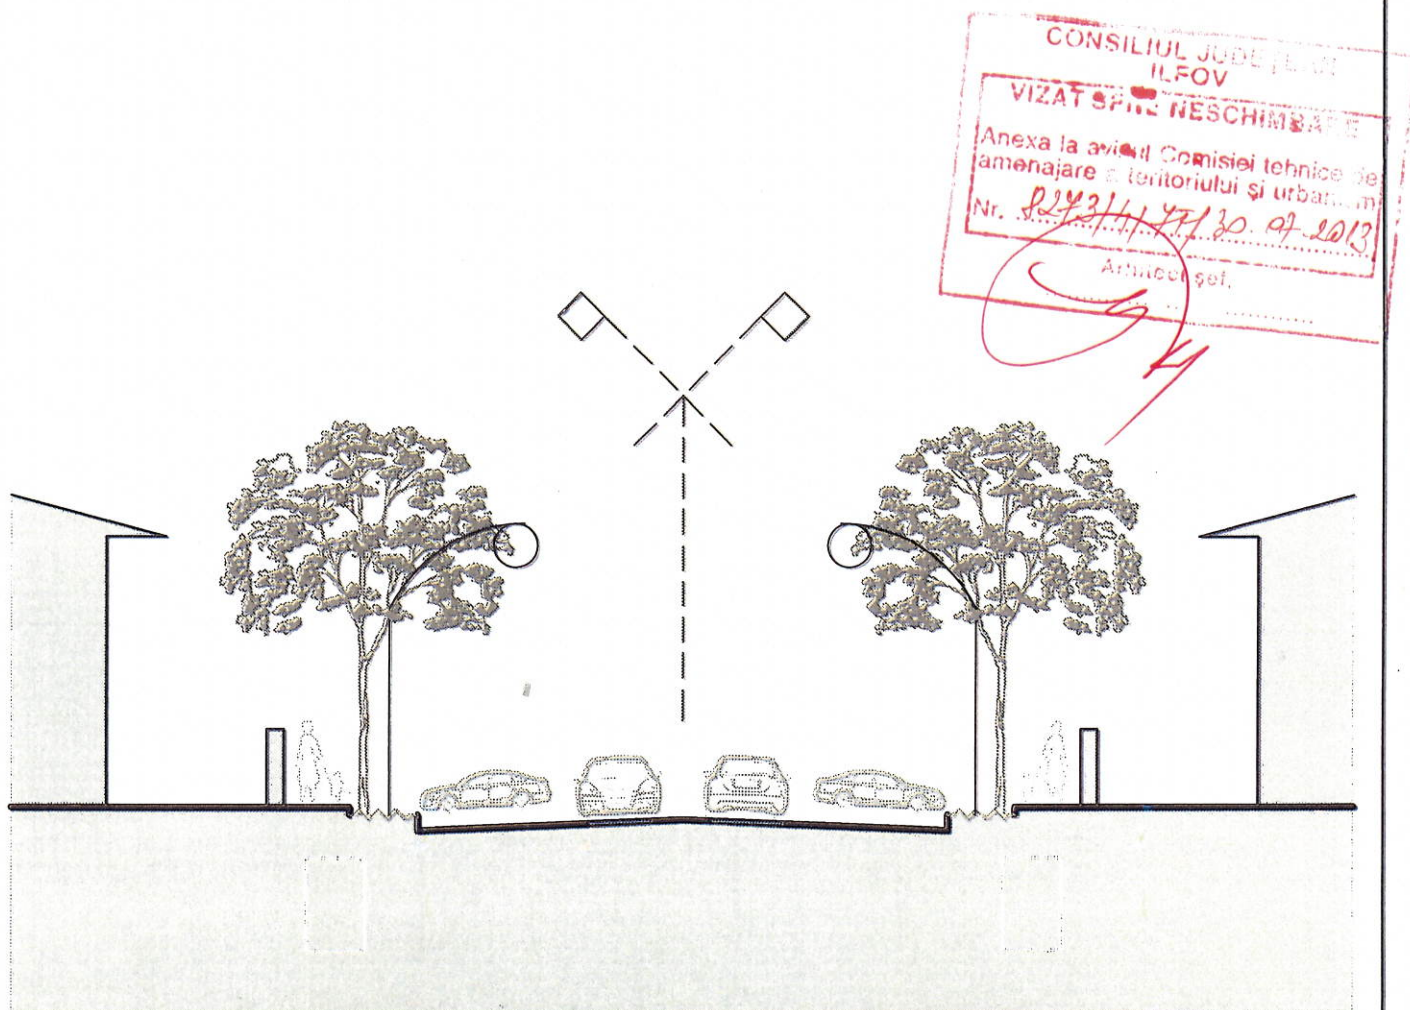

Proiectant: S.C. ASP URBAN S.R.L. CUI:RO18065436, J40/17785/2005, Tel./Fax: 0216671156, email: paidiua@yahoo.com, Adresa: Bucureștii Noi, nr. 56, bl. 6b, sc. C, et. 2, ap. 9, sector 1, București

Beneficiar: PRIMĂRIA ORASULUI BUFTEA

Tel./Fax: 031-8241231, 8241238, Adresa: Buftea, P-ta. M. Eminescu, Nr. 1, Jud. Ilfov, www.primariabuftea.ro