


TABEL DE BILANT TERITORIAL		
<b>S. LOT Nr cad 65071</b>	3480.00 mp	
	<b>existent</b>	<b>propus</b>
<b>Suprafata construita</b>	<b>0 mp</b>	<b>685.00 mp</b>
<b>Suprafata desfasurata</b>	<b>0 mp</b>	<b>2055.00 mp</b>
<b>P.O.T.</b>	<b>0%</b>	<b>35%</b>
<b>C.U.T.</b>	<b>0</b>	<b>1.2</b>
<b>R.H. max</b>	<b>/</b>	<b>P+1E+M</b>

Sistem de proiectie: STEREOGRAFIC 1970

Nr. Pct.	Coordonate pct.de contur		Lungimi laturi D(1,i+1)
	X [m]	Y [m]	
1	341518.785	575463.302	19.39
2	341536.293	575454.964	0.88
3	341537.055	575454.531	10.11
4	341545.842	575449.535	9.75
5	341539.089	575442.503	6.71
6	341534.511	575437.599	6.12
7	341530.295	575433.160	9.70
8	341523.600	575426.135	8.58
9	341517.700	575419.900	5.44
10	341513.996	575415.921	7.75
11	341508.621	575410.335	4.81
12	341505.330	575406.828	7.16
13	341500.407	575401.629	19.57
14	341487.011	575387.360	7.87
15	341481.492	575381.752	8.24
16	341475.810	575375.779	9.66
17	341468.051	575381.529	37.11
18	341442.568	575354.553	17.99
19	341429.411	575366.815	14.33
20	341439.347	575377.142	8.70
21	341445.245	575383.543	17.71
22	341457.191	575396.622	90.77

S(1)=3480mp P=328.36m

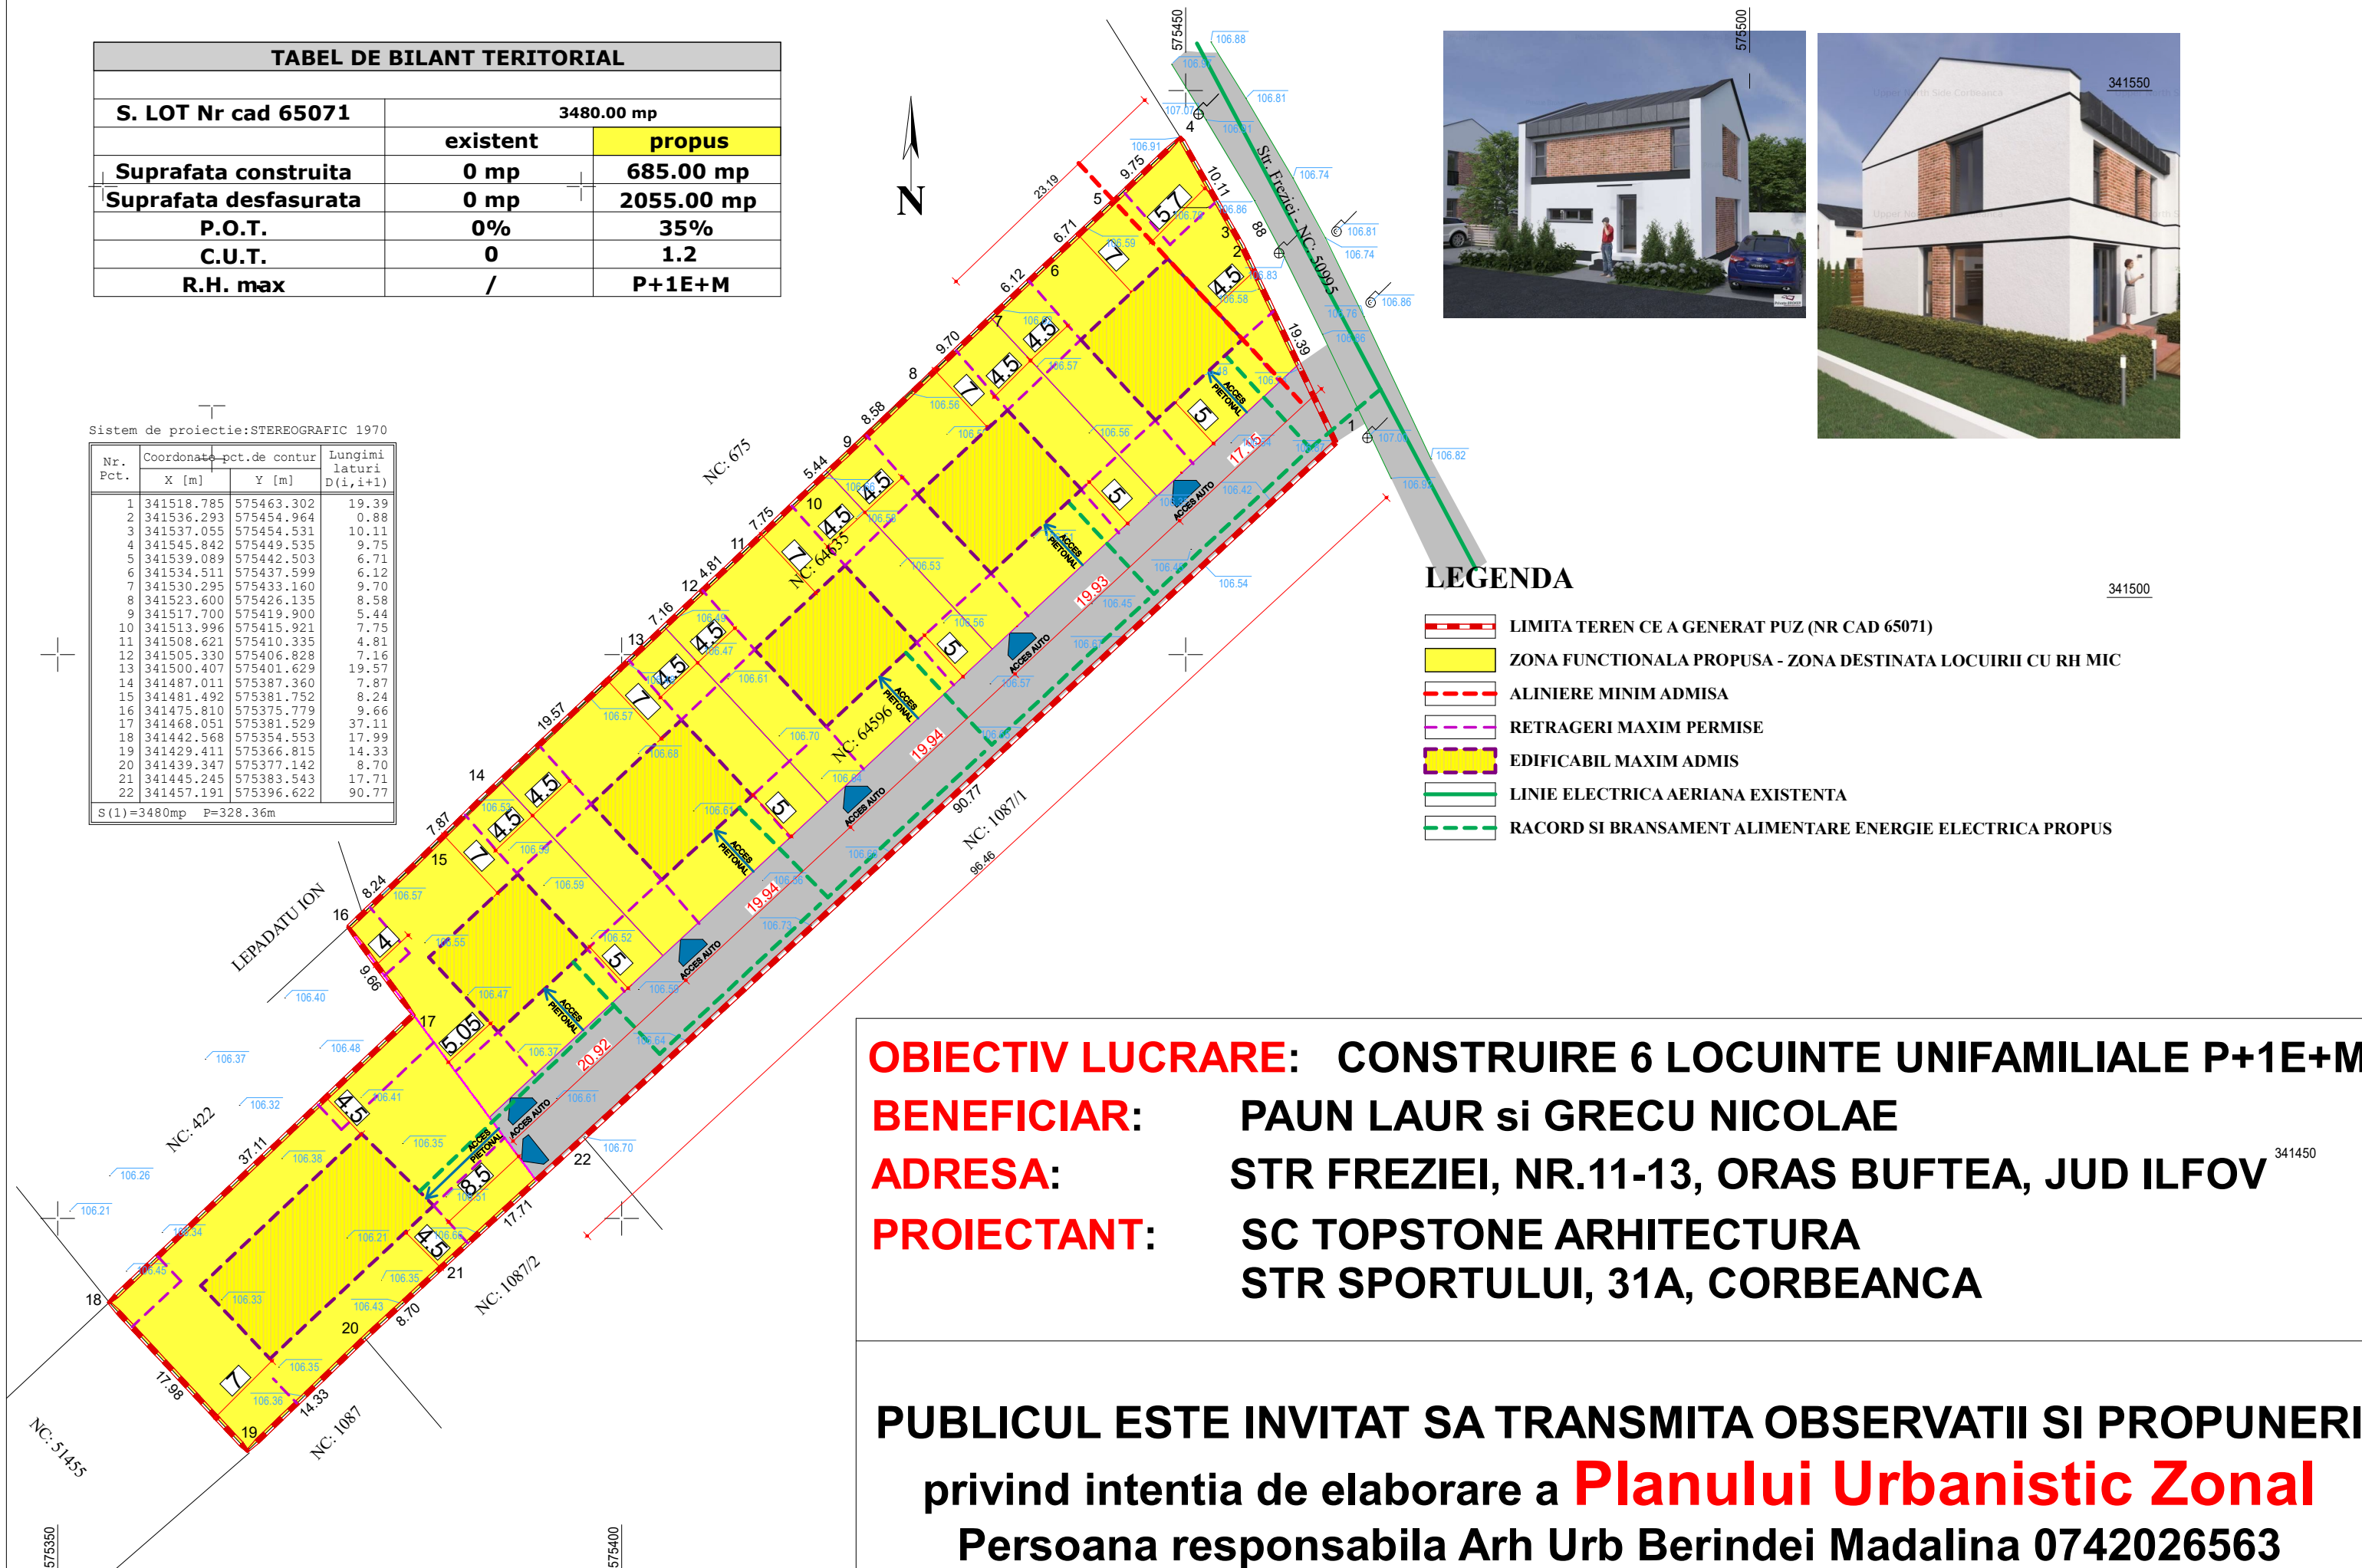

**LEGENDA**

- LIMITA TEREN CE A GENERAT PUZ (NR CAD 65071)
- ZONA FUNCTIONALA PROPUSA - ZONA DESTINATA LOCUirii CU RH MIC
- ALINIERE MINIM ADMISA
- RETRAGERI MAXIM PERMISE
- EDIFICABIL MAXIM ADMIS
- LINIE ELECTRICA AERIANA EXISTENTA
- RACORD SI BRANSAMENT ALIMENTARE ENERGIE ELECTRICA PROPUS

**OBIECTIV LUCRARE:** CONSTRUIRE 6 LOCUINTE UNIFAMILIALE P+1E+M  
**BENEFICIAR:** PAUN LAUR si GRECU NICOLAE  
**ADRESA:** STR FREZIEI, NR.11-13, ORAS BUFTEA, JUD ILFOV  
**PROIECTANT:** SC TOPSTONE ARHITECTURA  
 STR SPORTULUI, 31A, CORBEANCA


**PUBLICUL ESTE INVITAT SA TRANSMITA OBSERVATII SI PROPUNERI**  
 privind intentia de elaborare a **Planului Urbanistic Zonal**  
 Persoana responsabila Arh Urb Berindei Madalina 0742026563

TABEL DE BILANT TERITORIAL		
<b>S. LOT Nr cad 65071</b>	3480.00 mp	
	<b>existent</b>	<b>propus</b>
<b>Suprafata construita</b>	<b>0 mp</b>	<b>685.00 mp</b>
<b>Suprafata desfasurata</b>	<b>0 mp</b>	<b>2055.00 mp</b>
<b>P.O.T.</b>	<b>0%</b>	<b>35%</b>
<b>C.U.T.</b>	<b>0</b>	<b>1.2</b>
<b>R.H. max</b>	<b>/</b>	<b>P+1E+M</b>

Sistem de proiectie: STEREOGRAFIC 1970

Nr. Pct.	Coordonate pct.de contur		Lungimi laturi D(1,i+1)
	X [m]	Y [m]	
1	341518.785	575463.302	19.39
2	341536.293	575454.964	0.88
3	341537.055	575454.531	10.11
4	341545.842	575449.535	9.75
5	341539.089	575442.503	6.71
6	341534.511	575437.599	6.12
7	341530.295	575433.160	9.70
8	341523.600	575426.135	8.58
9	341517.700	575419.900	5.44
10	341513.996	575415.921	7.75
11	341508.621	575410.335	4.81
12	341505.330	575406.828	7.16
13	341500.407	575401.629	19.57
14	341487.011	575387.360	7.87
15	341481.492	575381.752	8.24
16	341475.810	575375.779	9.66
17	341468.051	575381.529	37.11
18	341442.568	575354.553	17.99
19	341429.411	575366.815	14.33
20	341439.347	575377.142	8.70
21	341445.245	575383.543	17.71
22	341457.191	575396.622	90.77

S(1)=3480mp P=328.36m

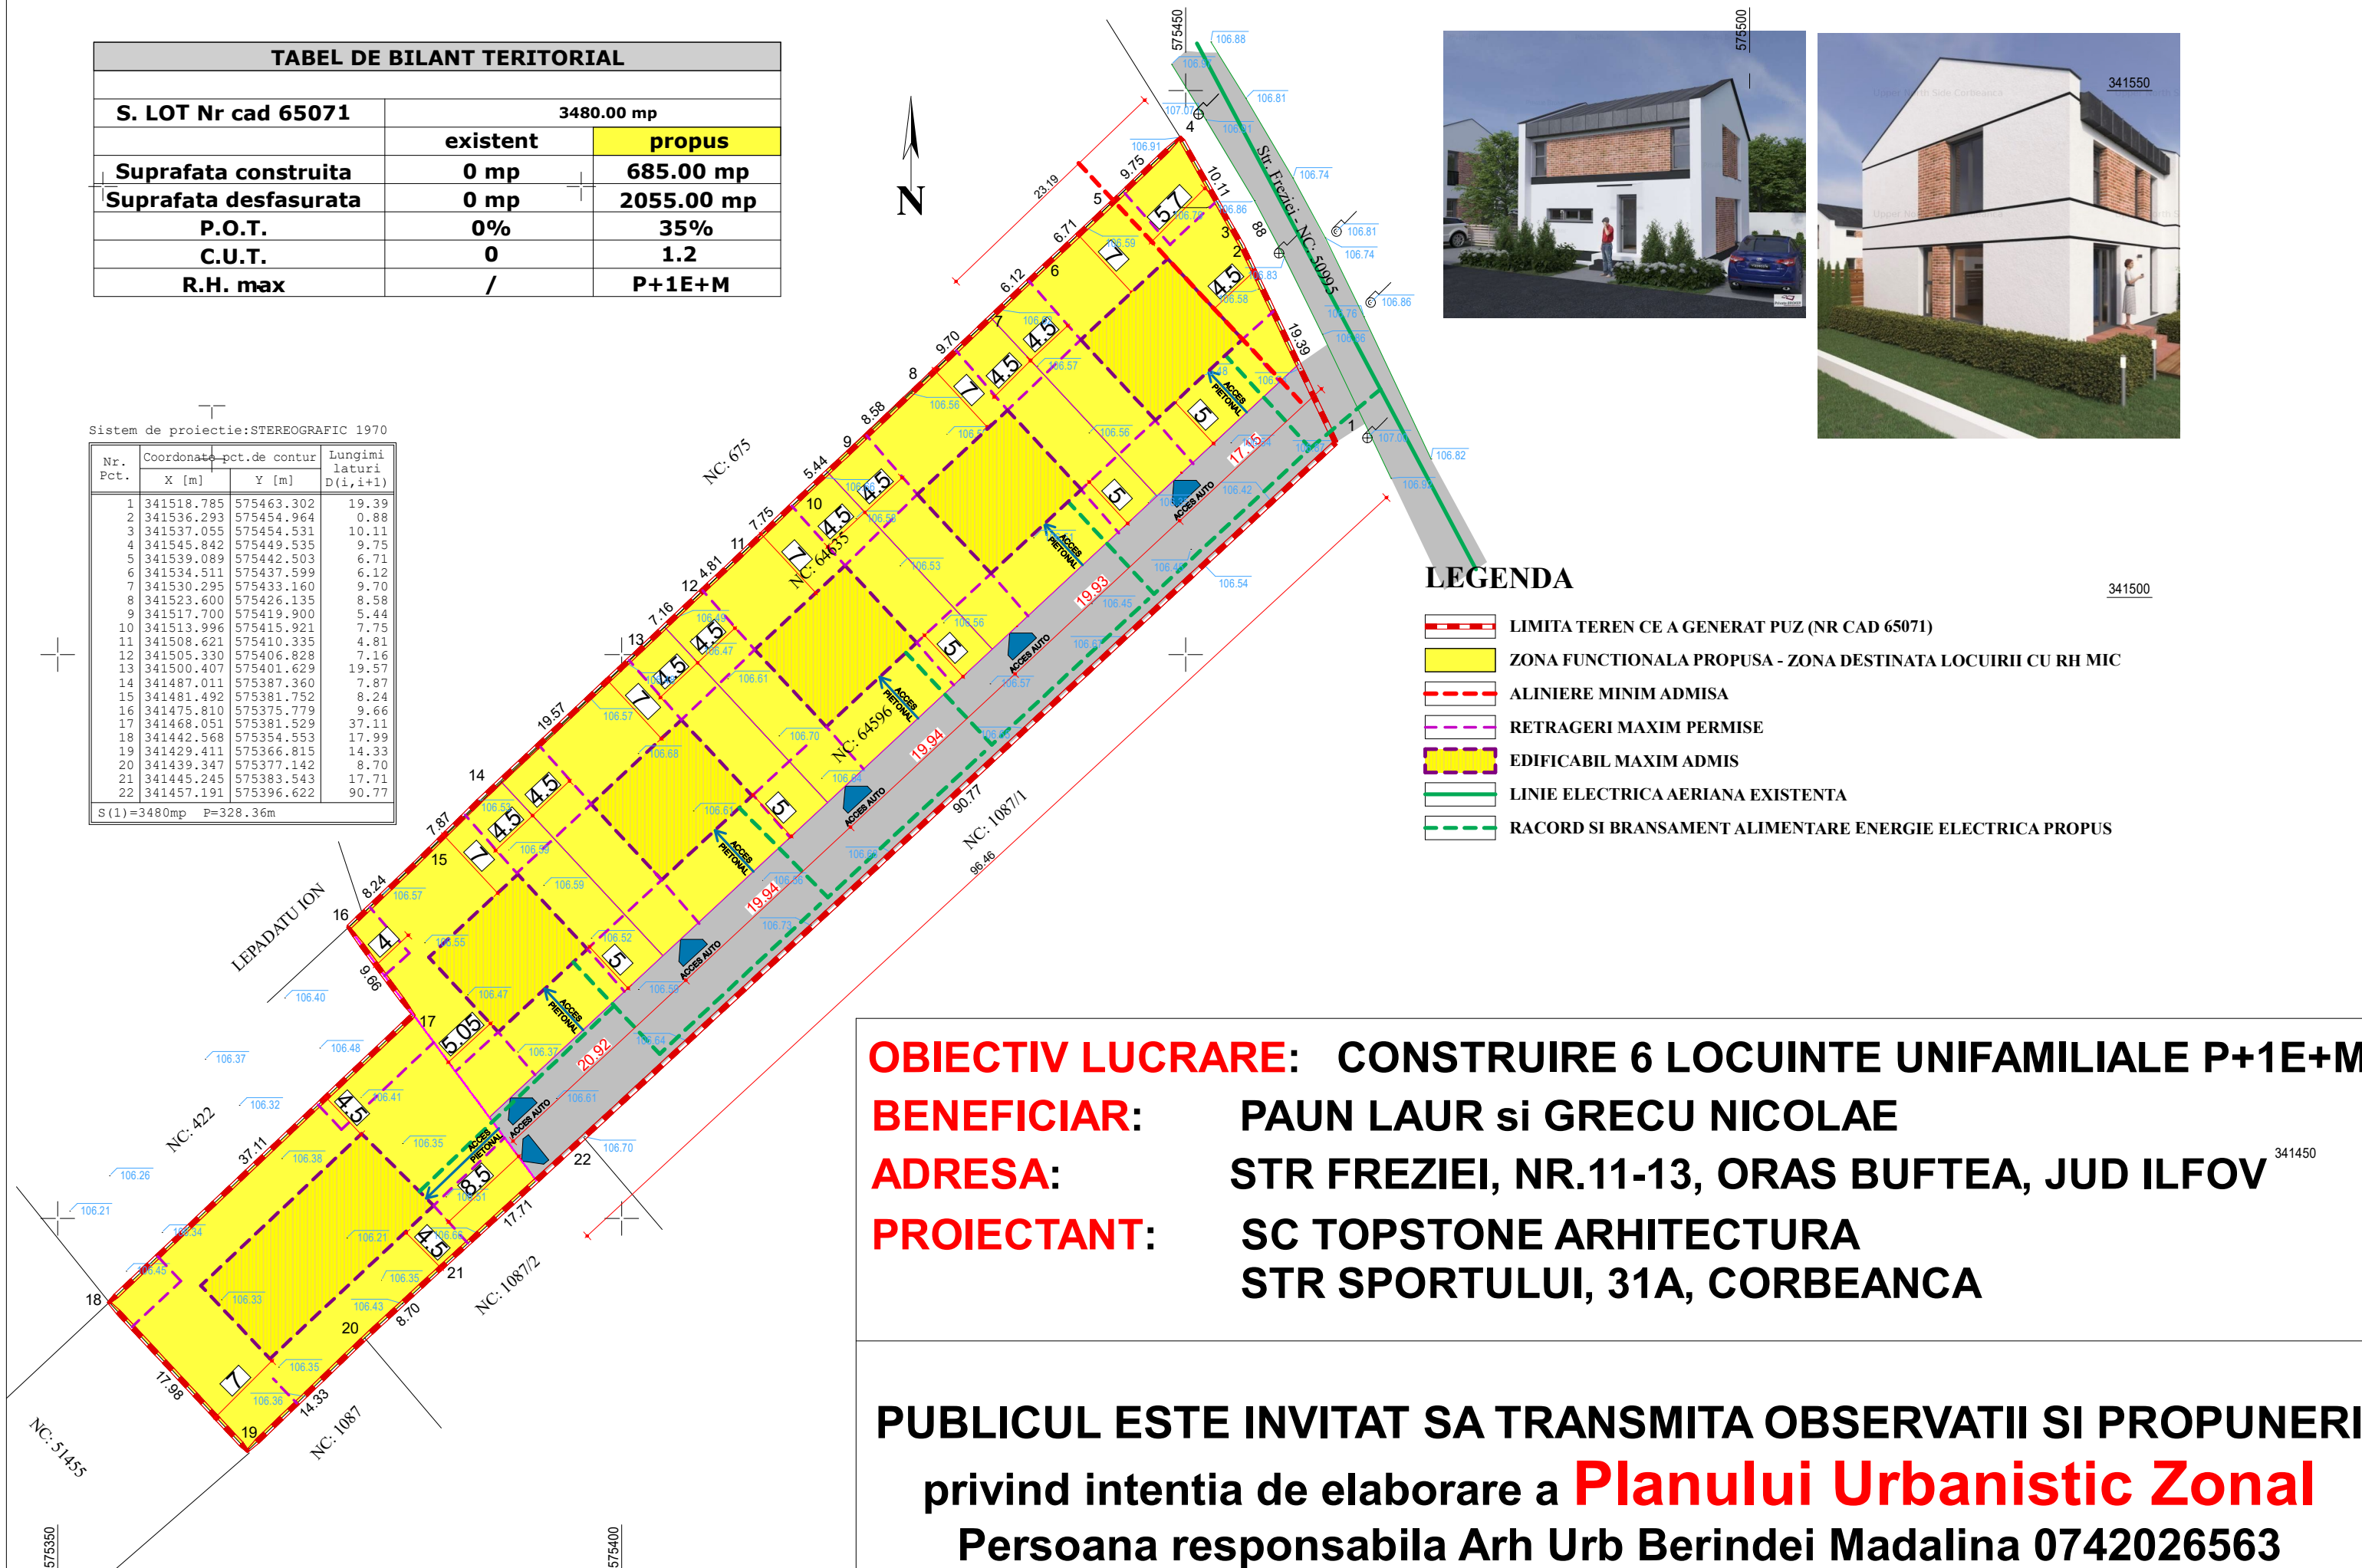

**LEGENDA**

- LIMITA TEREN CE A GENERAT PUZ (NR CAD 65071)
- ZONA FUNCTIONALA PROPUSA - ZONA DESTINATA LOCUirii CU RH MIC
- ALINIERE MINIM ADMISA
- RETRAGERI MAXIM PERMISE
- EDIFICABIL MAXIM ADMIS
- LINIE ELECTRICA AERIANA EXISTENTA
- RACORD SI BRANSAMENT ALIMENTARE ENERGIE ELECTRICA PROPUS

**OBIECTIV LUCRARE:** CONSTRUIRE 6 LOCUINTE UNIFAMILIALE P+1E+M  
**BENEFICIAR:** PAUN LAUR si GRECU NICOLAE  
**ADRESA:** STR FREZIEI, NR.11-13, ORAS BUFTEA, JUD ILFOV  
**PROIECTANT:** SC TOPSTONE ARHITECTURA  
 STR SPORTULUI, 31A, CORBEANCA

**PUBLICUL ESTE INVITAT SA TRANSMITA OBSERVATII SI PROPUNERI**  
 privind intentia de elaborare a **Planului Urbanistic Zonal**  
 Persoana responsabila Arh Urb Berindei Madalina 0742026563